


Exhibit C

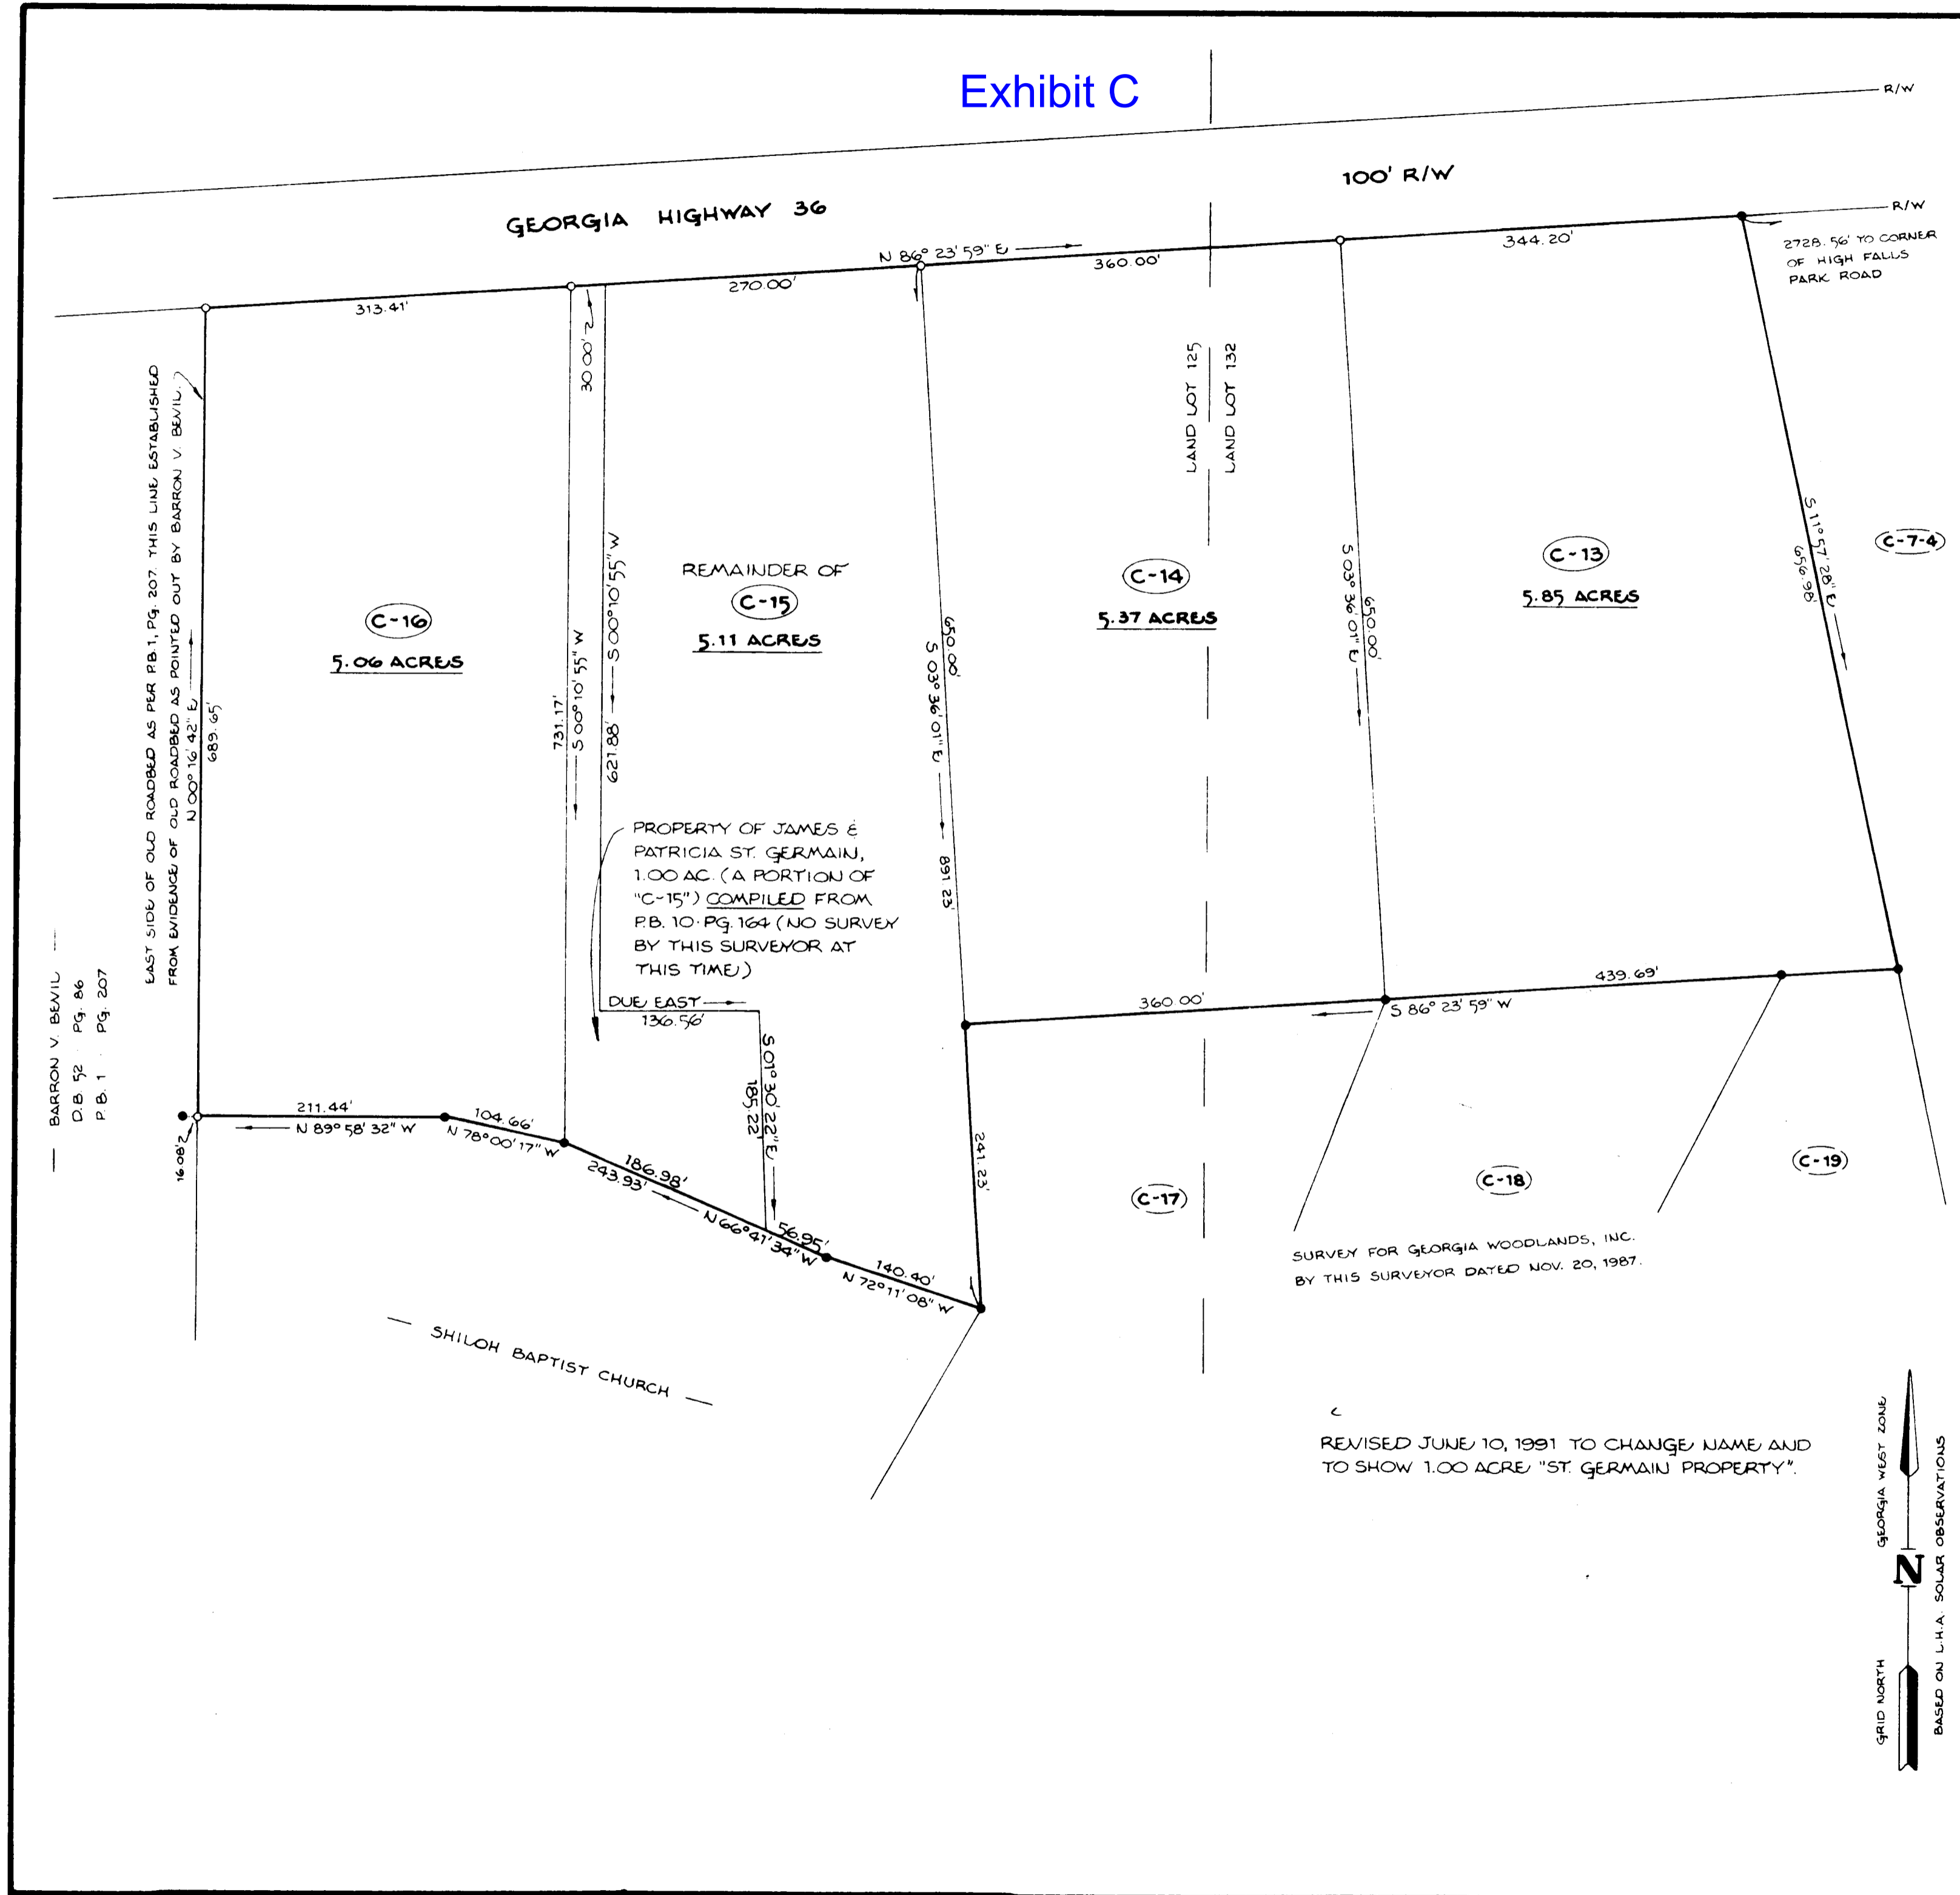

I CERTIFY THAT THIS PLAT IS A CORRECT REPRESENTATION OF THE LAND PLATTED AND HAS BEEN PREPARED IN CONFORMITY WITH THE APPLICABLE STANDARDS AND REQUIREMENTS OF GEORGIA LAW.

Brent Cunningham
 BRENT CUNNINGHAM
 GEORGIA REGISTERED SURVEYOR NO. 2097


FIELD EQUIPMENT USED:
 TOPCON GTS-3 TOTAL STATION
 100' STEEL TAPE
 FIELD DATA CLOSURE:
 ONE FOOT IN 30,010'
 01" PER ANGLE POINT
 ADJUSTMENT:
 COMPASS RULE
 PLAT CLOSURE:
 ONE FOOT IN 100,000' +

REFERENCE:
 1. DEED BOOK 125 PAGE 497
 2. DEED BOOK 47 PAGE 499
 3. PLAT BOOK 4 PAGE 115

LEGEND:
 1. ○ IRON MARKER SET (1/2" REBAR)
 2. ● IRON MARKER FOUND

GEORGIA, LAMAR CO.
 Clerk's Office, Superior Court
 I certify that this instrument was filed for record in my office *August 5*, 19 *91*, at *11:00* o'clock *A*. M., and recorded *August 5*, 19 *91* in *Dist. 3* Book No. *11* Page No. *265*
Brent Cunningham
 Clerk

REVISED JUNE 10, 1991 TO CHANGE NAME AND TO SHOW 1.00 ACRE "ST. GERMAIN" PROPERTY."

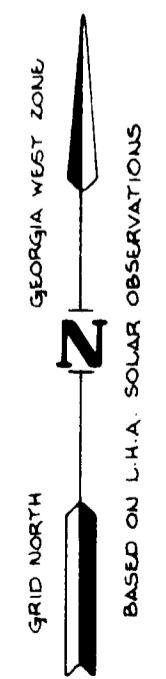

SURVEY	
for	
GEORGIA PROPERTIES, INC.	
PARCELS "C-13", "C-14", "C-15" & "C-16"	
IN LAND LOTS 125 & 132	THIRD DISTRICT
LAMAR COUNTY	GEORGIA
NOVEMBER 24, 1987	SCALE: 1" = 100'
BRENT CUNNINGHAM PROFESSIONAL LAND SURVEYOR WARNER ROBINS, GA. DRWG. NO. 7819-C	